



**1B/495 Bunnerong Rd, Matraville**



# 1B/495 Bunnerong Rd, Matraville


Enjoy the stylish living in this superb Eastern Suburbs development. This new contemporary apartment with ultra-modern interiors offers style, location and the convenience of your local shopping centre at your doorstep. A fantastic opportunity to live in a quality apartment in a convenient location, with a vibrant shopping centre and transport just downstairs.

## Feature includes:


- \*Chic living and entertainment areas with elevated district outlooks
- \*Spacious open plan living and dining areas leading to a balcony
- \*Quality kitchen with granite bench top, gas cooktop and stainless steel appliances
  - \*Great sized bedrooms, ALL bedrooms with built in robes
  - \*Sleek modern bathroom and ensuite
  - \*Internal laundry with dryer
  - \*Large balcony ideal for entertaining
- \*Lift access, intercom security building, air conditioning, security car space
- \*Relaxing common rooftop terrace with 300-degree views and designer landscaped gardens

PropID 154 | Land size 0 m<sup>2</sup> | Build size 0 m<sup>2</sup>

 3  2  1

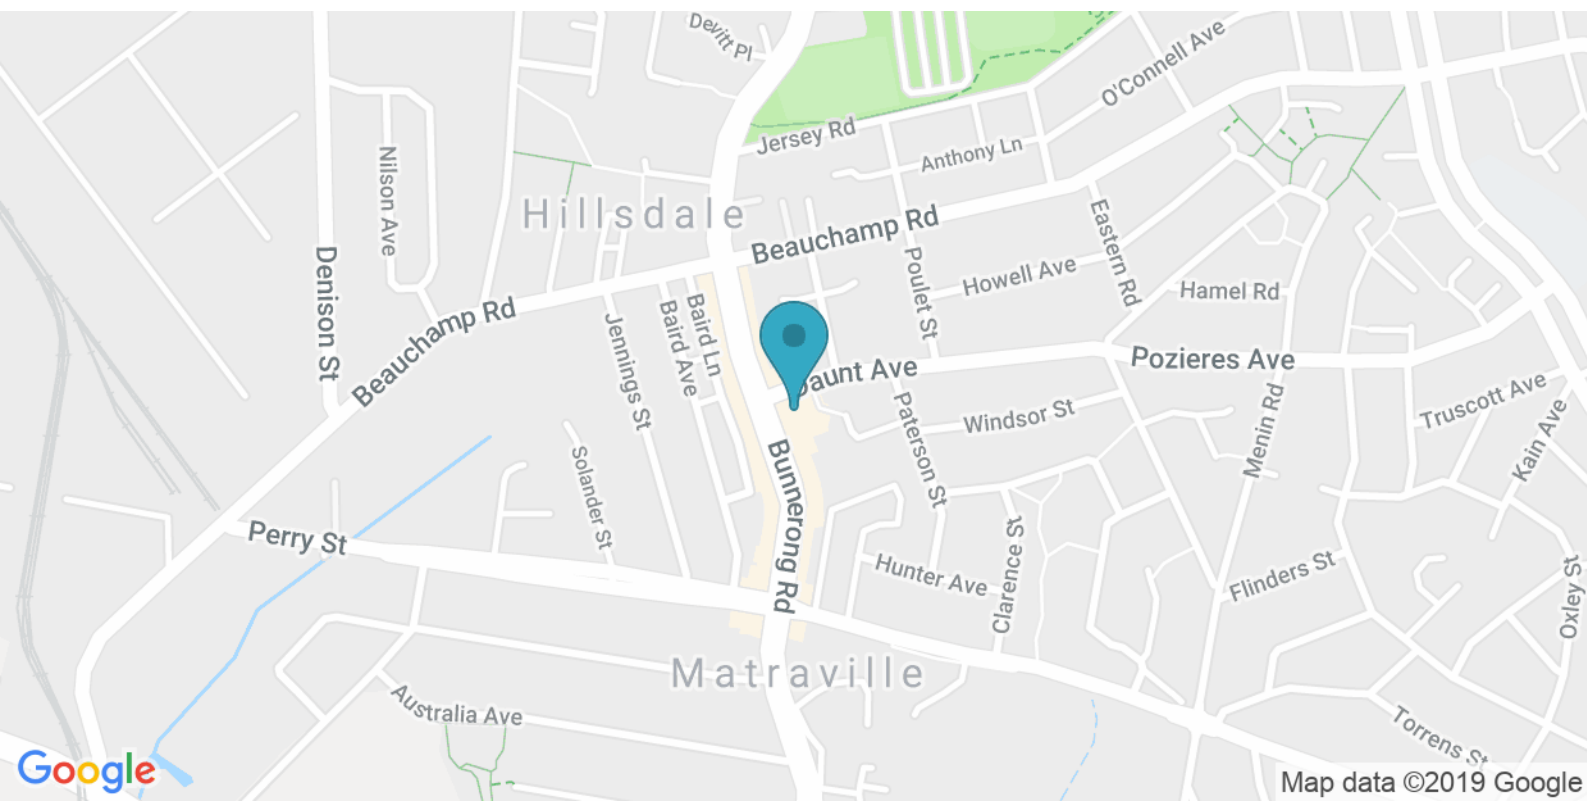


## Floor plan

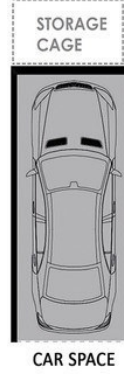

Unit B1 lvl 1



Darwin Avenue

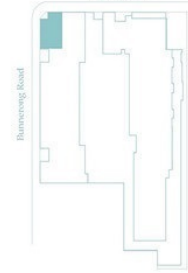

Scale 1:75

Interior 96<sup>m<sup>2</sup></sup>

Exterior 17<sup>m<sup>2</sup></sup>

Total 113<sup>m<sup>2</sup></sup>

The Peninsula

Disclaimer: None of the information contained in this document should be relied on or construed as advice, a recommendation or offer for the sale of property and is provided for illustrative purposes. La Chapelle and its related entities do not make any representations or give any warranties that the information set out in this document is or will remain accurate or complete at all times and they disclaim all liability for harm, loss, costs or damage which arises in connection with any use or reliance on the information. Please rely on the purchase contracts for legally binding information.

## Agent details



**Evgeni Tchoudnovski**

mobile 0425 806 592

office 1300 588 855

email [evgeni@ynm.com.au](mailto:evgeni@ynm.com.au)

**YNM**  
REAL ESTATE

1/17-19 Green St, Banksmeadow, NSW 2019

1300 588 855 | [www.ynm.com.au](http://www.ynm.com.au)